




all drawings property of aj architects.
 I.L.C. duplication without the express
 authorization of aj architects.
 I.L.C. is forbidden

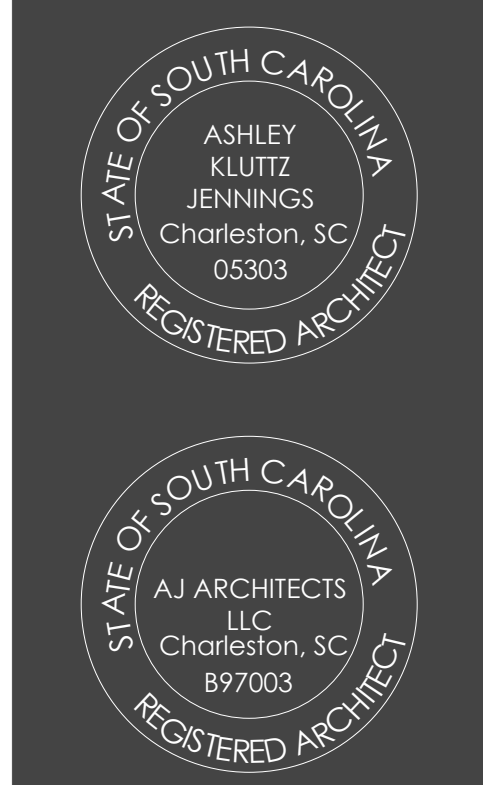

538 KING STREET
 CHARLESTON, S.C.
 29403
 843-577-7030 phone
 843-577-8060 fax

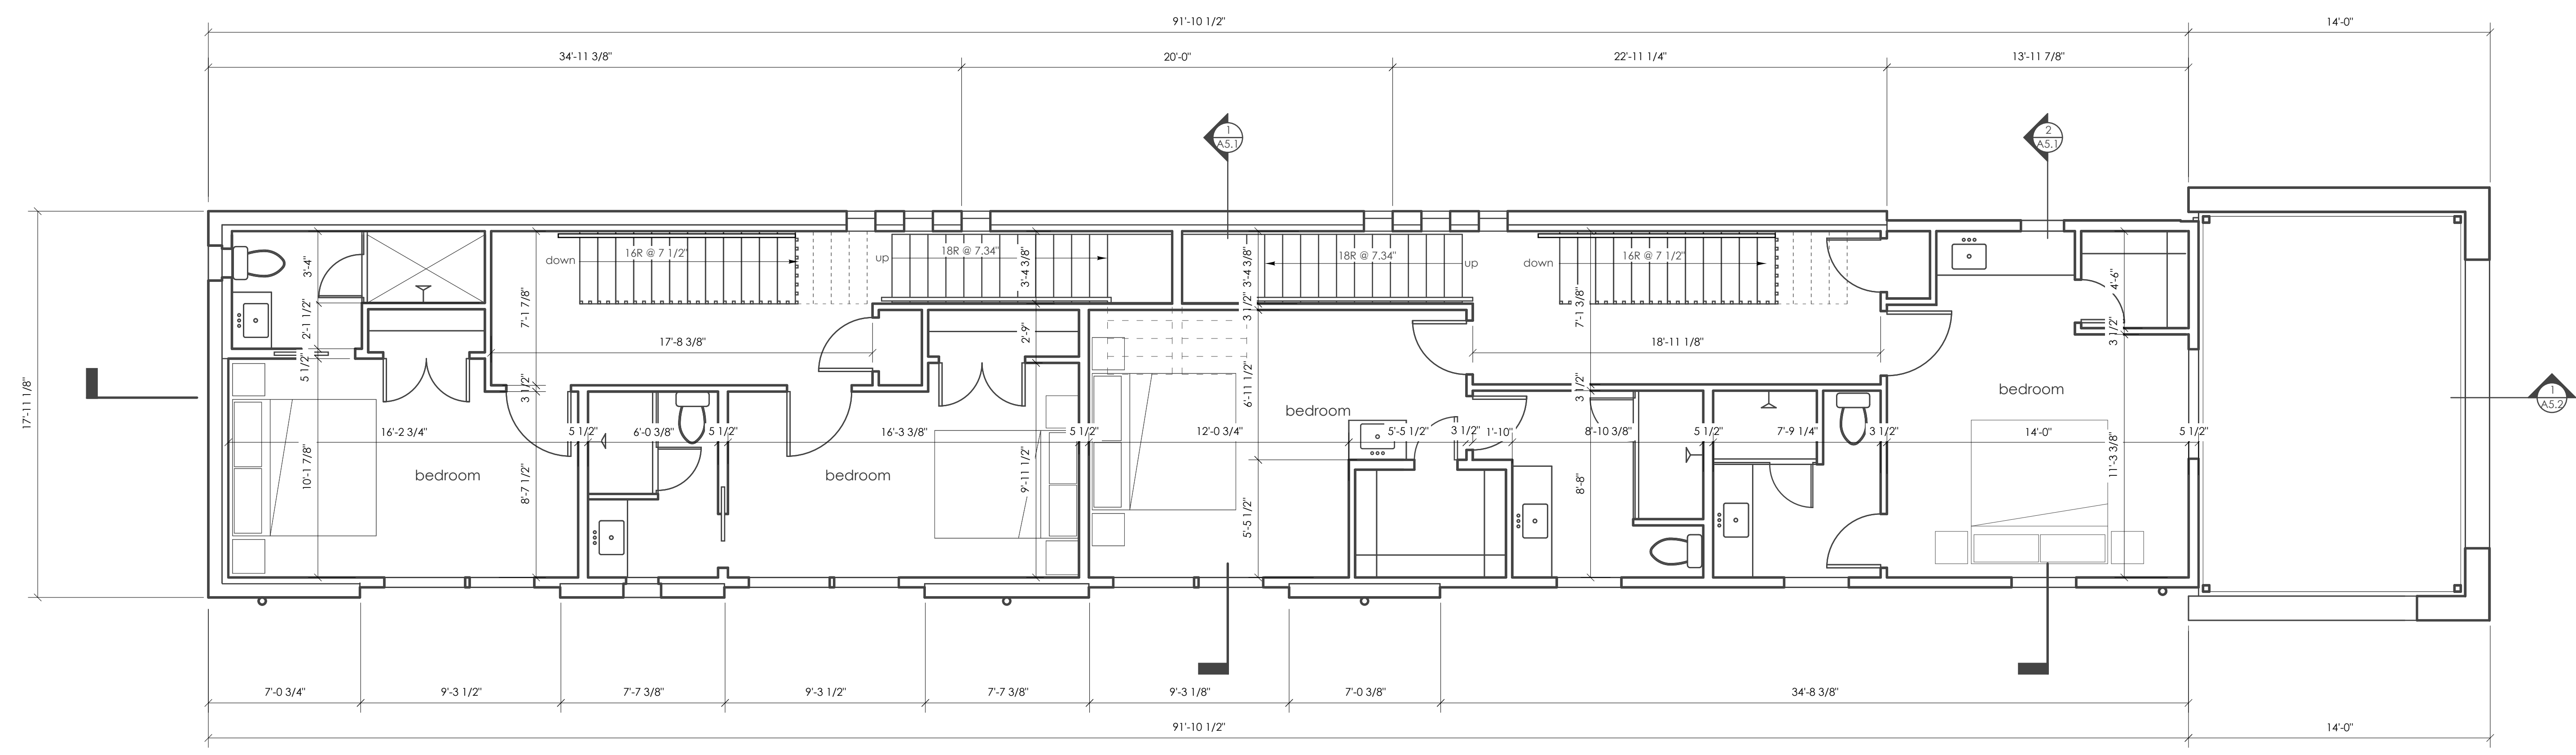

third floor plan: 1/4" = 1'-0"
 0 1 5 10

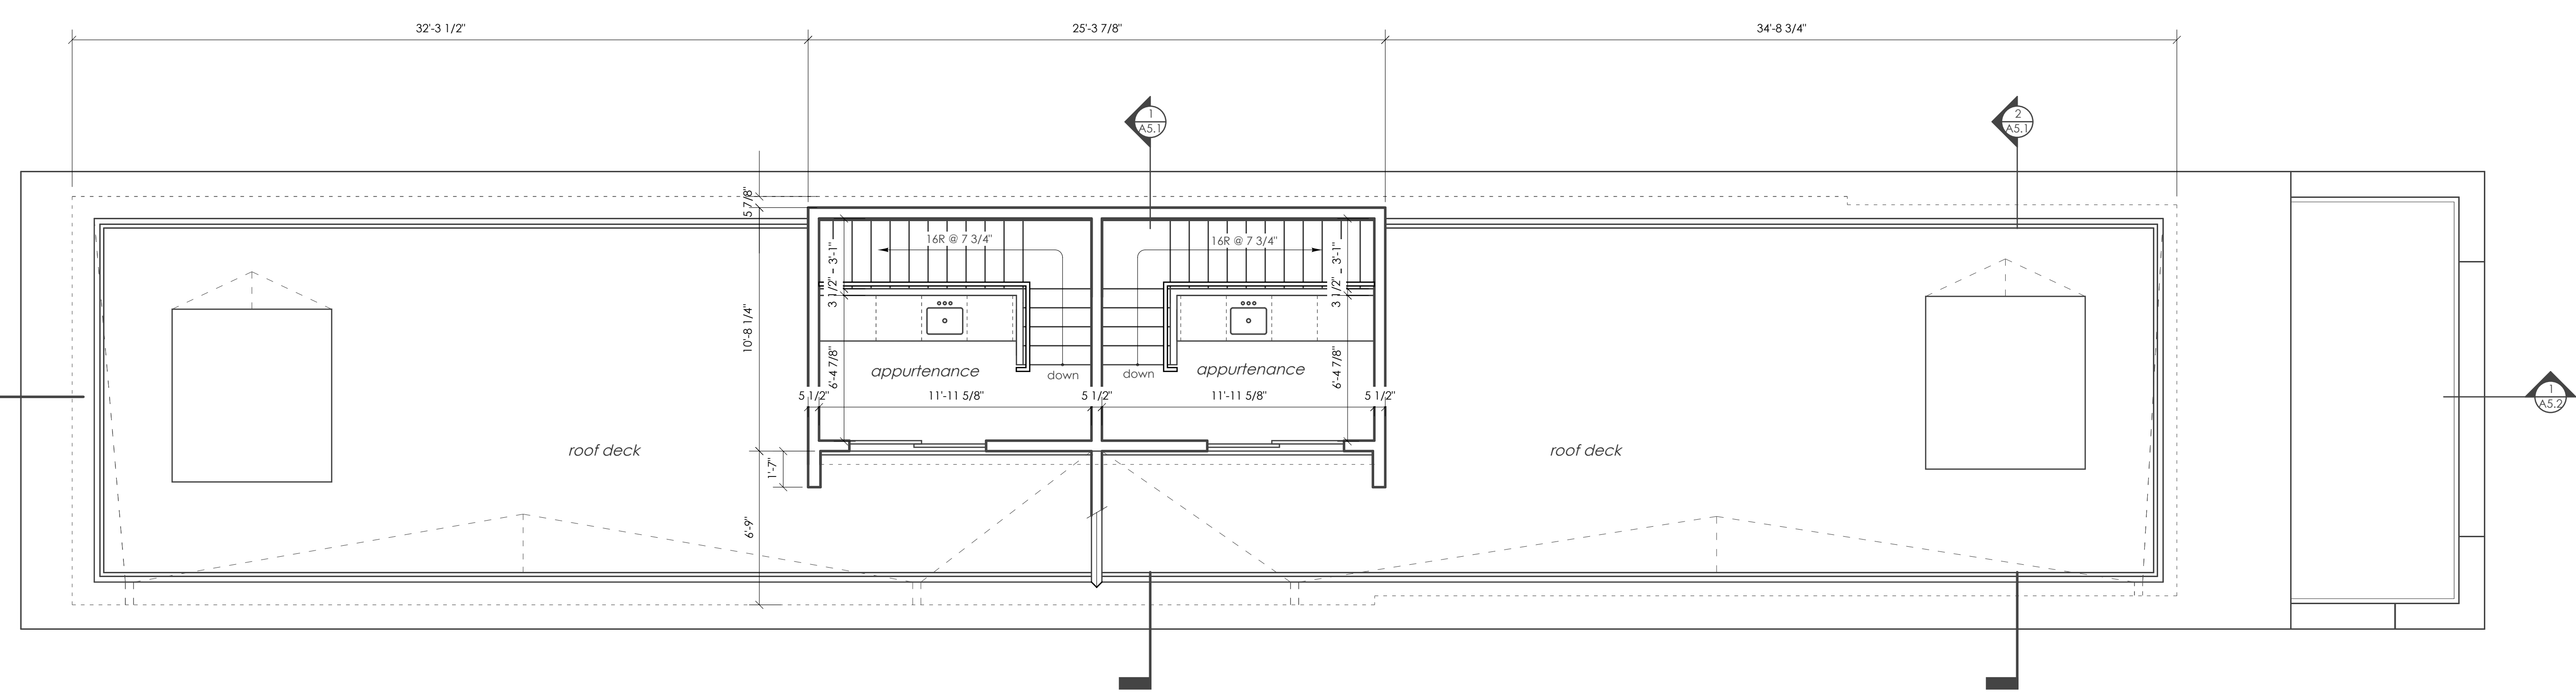

roof plan: 1/4" = 1'-0"
 0 1 5 10

duplex
 11.5 ST PHILIP
 CHARLESTON, SC
 PERMIT

DESIGNED
 akj
 DRAWN
 akj | amh
 CHECKED
 akj

DATE
 12-28-2022
 REVISIONS

SHEET
 A3.2
 FLOOR PLANS