

all drawings property of oj architects, llc. duplication without the express authorization of oj architects, llc. is forbidden

oj architects



538 KING STREET
CHARLESTON, S.C.
29403
843-577-7030 phone
843-577-8060 fax


PROPOSED RESIDENCES FOR
24 OGIER STREET
CHARLESTON, SC

BAR: CONCEPTUAL


D E S I G N E D
oj
D R A W N
oj
C H E C K E D
oj

D A T E
7•13•2015
R E V I S I O N S


S H E E T
A3.1
BUILDING A PLANS

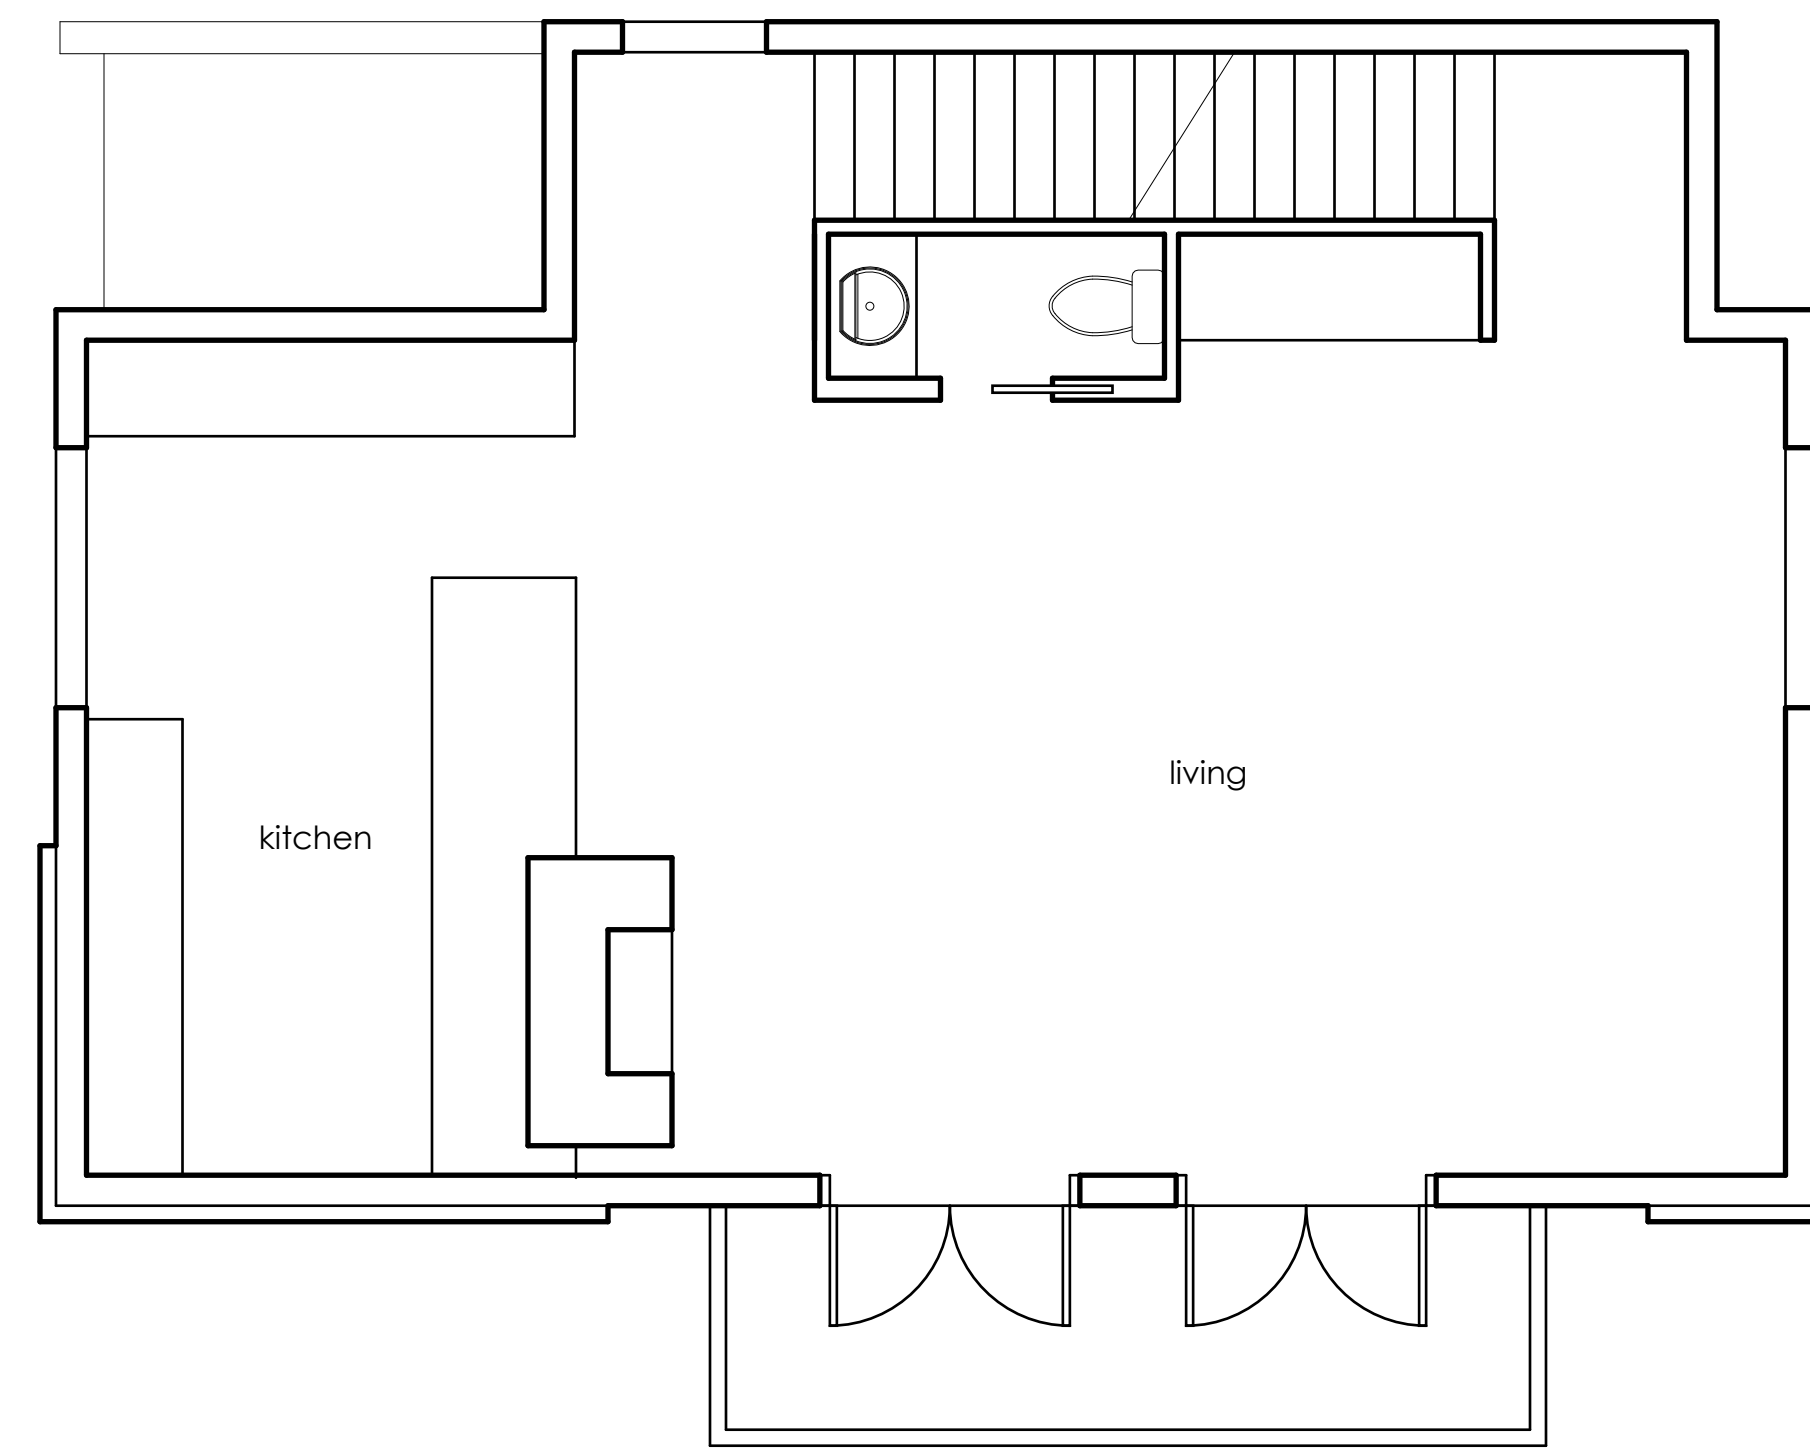

first floor plan: 1/4" = 1'-0"

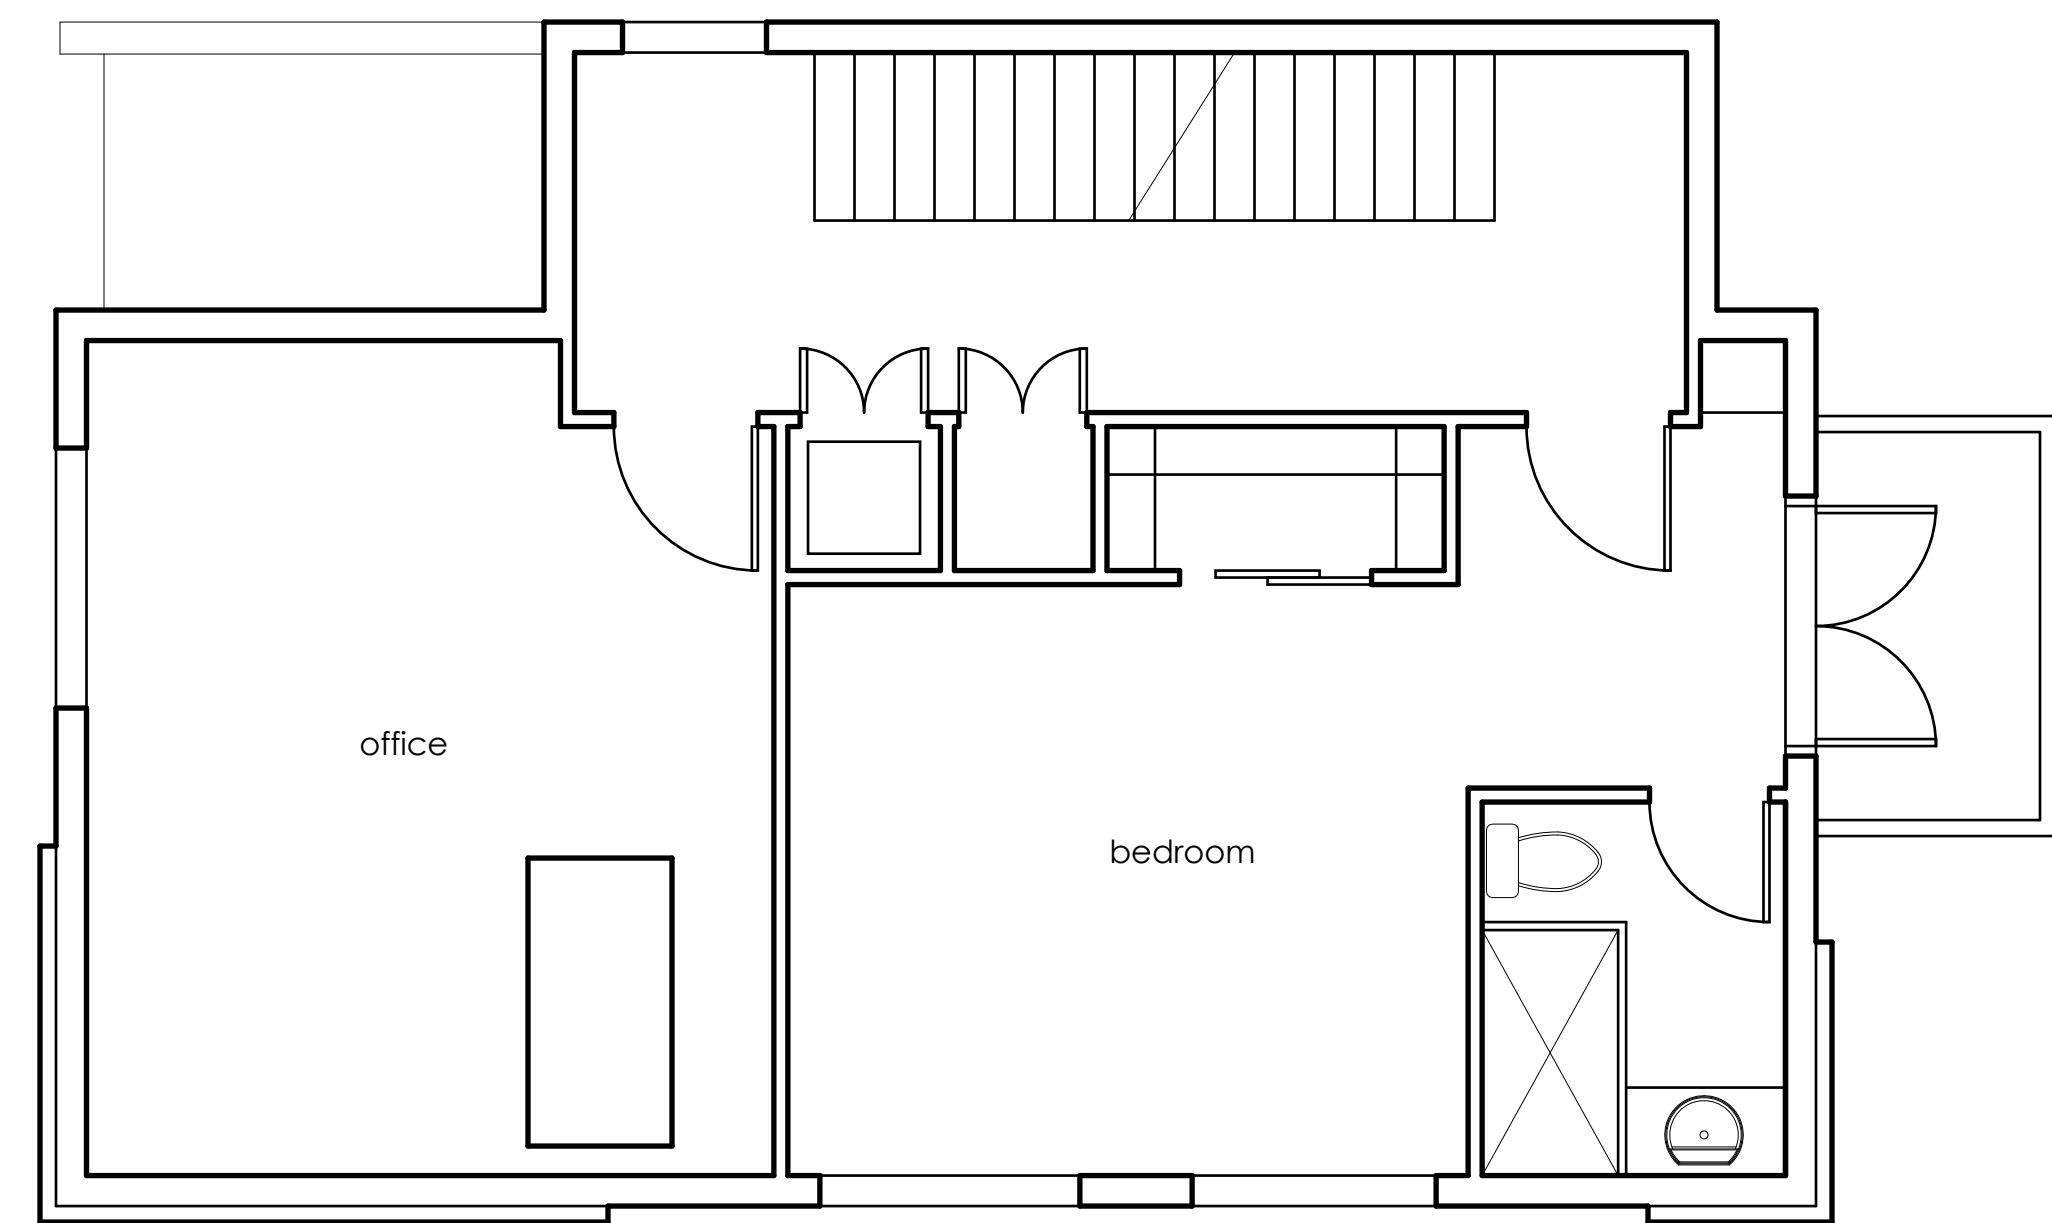

second floor plan: 1/4" = 1'-0"

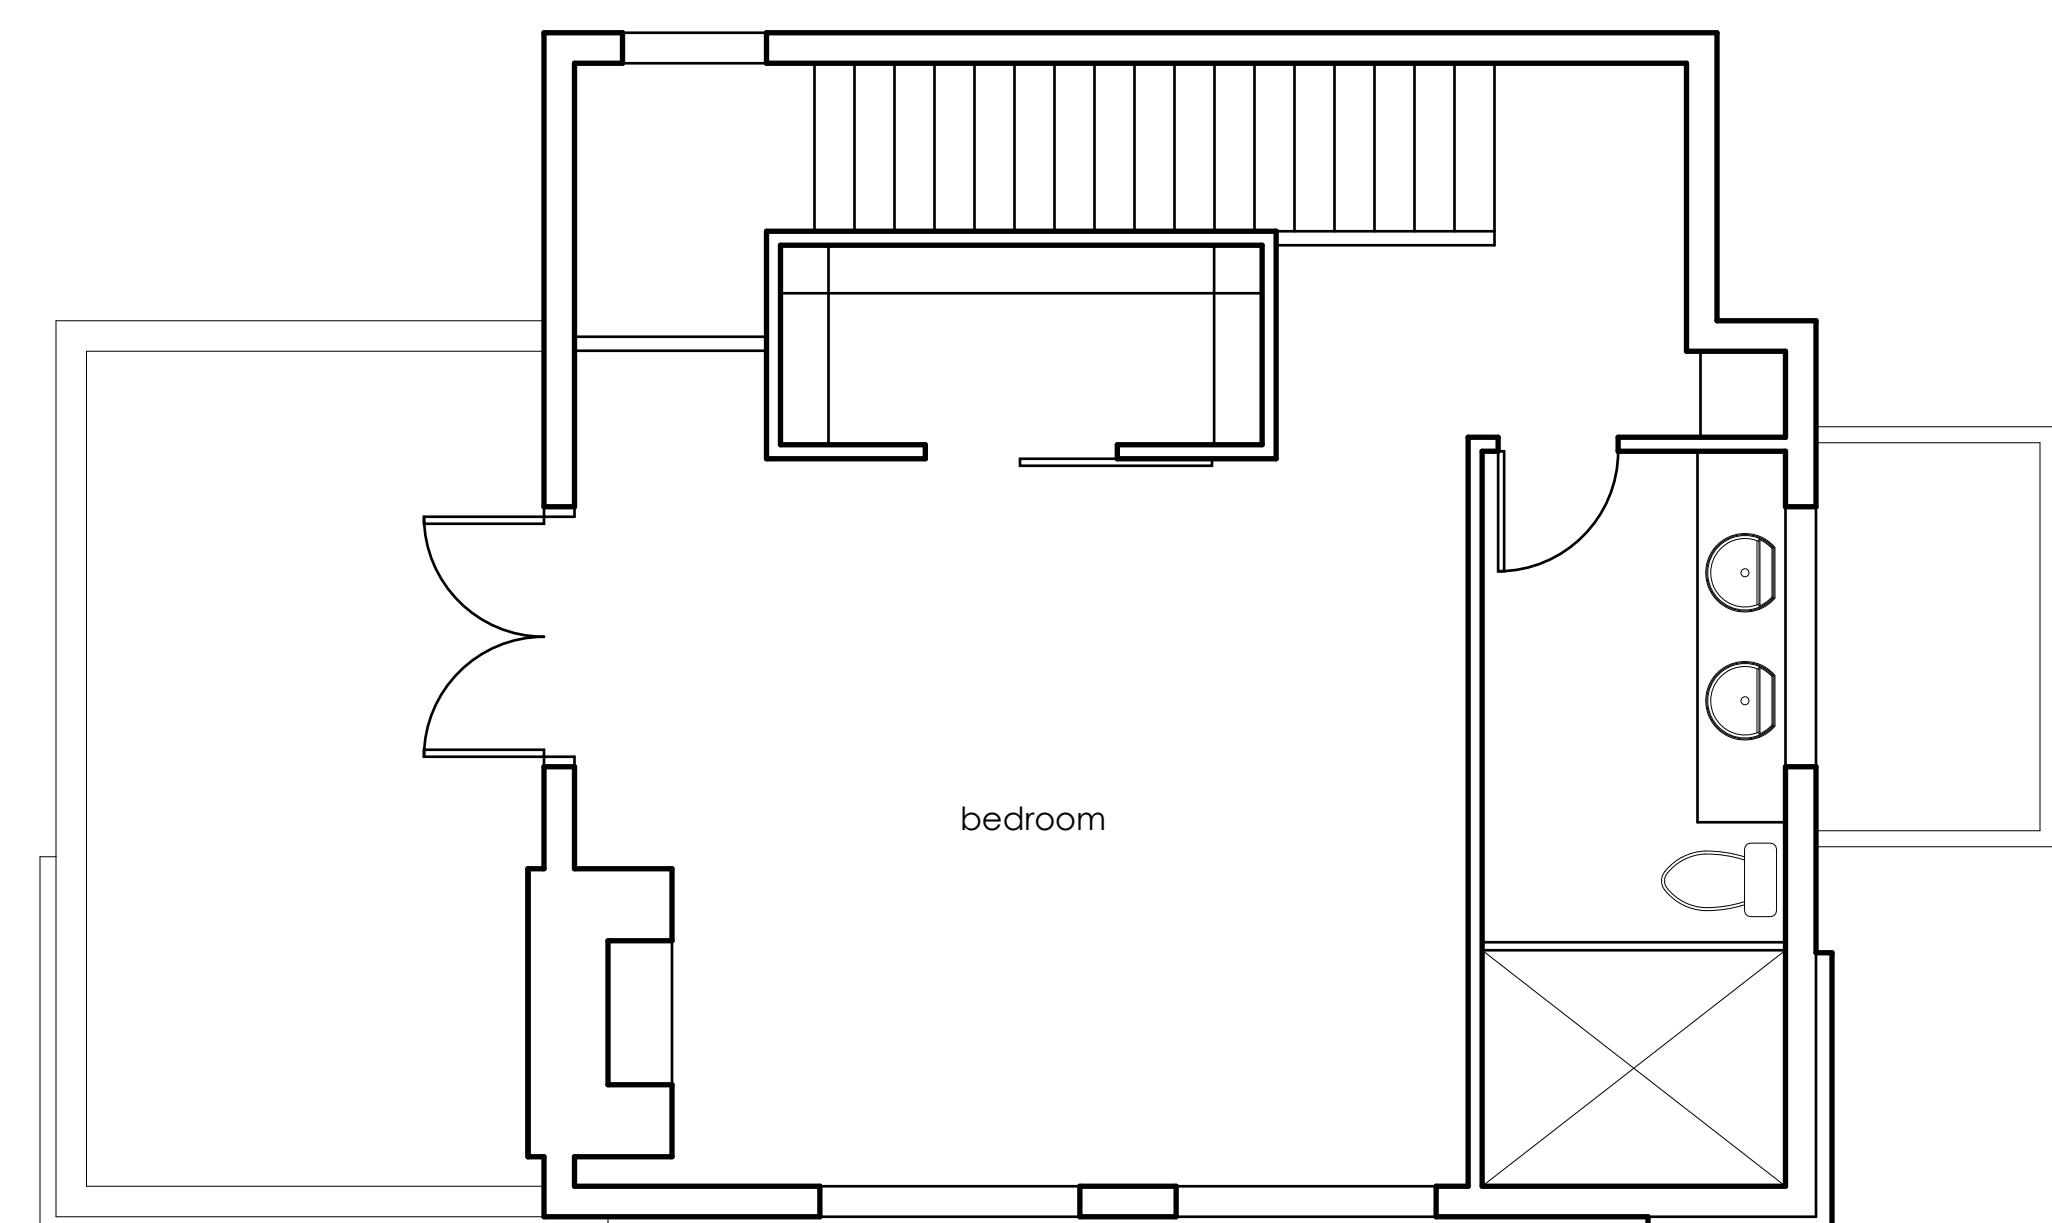

third floor plan: 1/4" = 1'-0"